

NOTES:


TREE PLANTING GUIDELINES FOR NEPHI CITY PARKING STRIPS

- NO TREE SHALL BE PLANTED CLOSER THAN 35 FEET FROM ANY STREET CORNER, MEASURED FROM THE POINT OF THE NEAREST INTERSECTING CURBS OR CURB-LINES.
- NO TREE SHALL BE PLANTED CLOSER THAN 15 FEET OF ANY STREET LIGHT OR UTILITY POLE.
- NO TREE SHALL BE PLANTED CLOSER THAN 10 FEET OF ANY FIRE HYDRANT.
- NO TREE SHALL BE PLANTED CLOSER THAN 5 FEET OF ANY WATER METER LOCATED ON CITY PARKING STRIPS.
- NO TREE SHALL BE PLANTED CLOSER THAN 12 FEET OF ANY DRIVEWAY.
- NO TREE SHALL BE PLANTED CLOSER THAN 15 FEET OF ANY EXISTING STREET SIGNS.
- THE SPACING OF TREES WILL BE IN ACCORDANCE WITH THREE SPECIES SIZE CLASSES (MATURE SIZE) OF SMALL, MEDIUM, AND LARGE TREES. TREES ALONG THE STREET MAY NOT BE PLANTED CLOSER TOGETHER THAN THE FOLLOWING: SMALL TREES, 20 FEET; MEDIUM TREES, 30 FEET; LARGE TREES, 40 FEET.
- NO TREE SHALL BE PLANTED DIRECTLY OVER ANY UNDERGROUND SPRINKLER, GAS LINE, OR UNDERGROUND ELECTRICAL LINES IN CITY PARKING STRIPS.
- THE DISTANCE TREES MAY BE PLANTED FROM CURBS OR CURB LINES AND SIDEWALKS WILL BE IN ACCORDANCE WITH THE THREE SPECIES SIZE CLASSES AND NO TREES MAY BE PLANTED CLOSER TO ANY CURB OR SIDEWALK THAN THE FOLLOWING: SMALL TREES, 2 FEET; MEDIUM AND LARGE TREES, 3 FEET.
- NO TREES OTHER THAN THOSE DESIGNATED AS SMALL TREES MAY BE PLANTED UNDER ANY OVERHEAD UTILITY WIRES AND IF WIRES ARE LESS THAN 20' ABOVE THE GROUND, NO TREE SHALL BE PLANTED.

THE WIDTH OF THE PARKING STRIP (I.E. DISTANCE BETWEEN CURB AND SIDEWALK) WILL DETERMINE WHAT SPECIES SIZE CLASS CAN BE PLANTED AS FOLLOWS:

- IF THE WIDTH OF THE PARKING STRIP IS LESS THAN 5 FEET, SMALL TREES WILL BE PLANTED (OPTION OF PLANTING TREE IN FRONT YARD)
- IF THE WIDTH OF THE PARKING STRIP IS 5 FEET OR GREATER - MEDIUM OR LARGE TREES.

- | | |
|-----------------------------|-------------------------------------|
| SMALL TREES, 20'-25' | LARGE TREES, 35'-40' |
| CHANTICLEER PEAR | CLEVELAND NORWAY MAPLE |
| THUNDERCLOUD PLUM | RED MAPLE |
| EASTERN REDBUD | GREEN MOUNTAIN SUGAR MAPLE EUROPEAN |
| KLEHM'S BECHTEL CRAB | HORNBEAM HACKBERRY |
| SPRING SNOW CRAB | THORN LESS HONEY LOCUST |
| KIWANZAN FLOWERING CHERRY | KENTUCKY COFFEE TREE |
| LAVELLE HAWTHORN | RED OAK |
| AMUR MAPLE | JAPANESE PAGODATREE |
| | LITTLE LEAF LINDEN LACEBARK ELM |

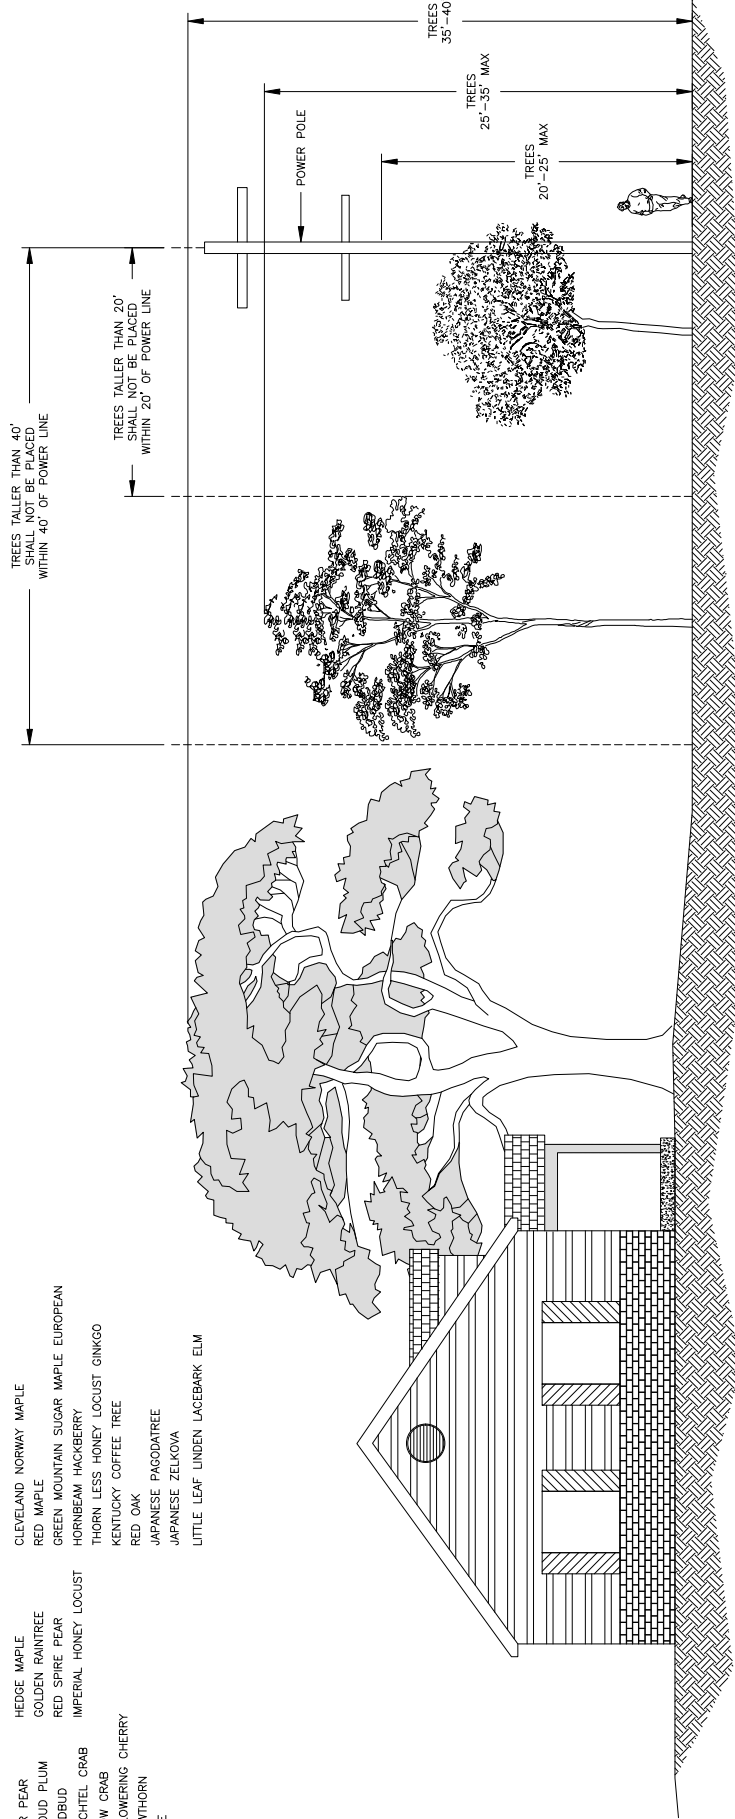

SHEET
310

ORIGINAL _____
BY _____ DATE _____
REVISIONS
△ BY _____ DATE _____
▲ BY _____ DATE _____

TREE SELECTION GUIDE

**STANDARD DRAWING
NEPHI CITY CORPORATION**



**NEPHI CITY
POWER**
Est. 1903

Tree Planting Permit Adjacent to Electrical Facilities within City right of way

Property Owner: _____ Date: _____

Property Address: _____

Phone: _____

Please check one:

New tree Replacement tree

Tree species to be planted: _____

Number of trees to be planted: _____ Planting date: _____

Signature: _____ Date: _____

(Nephi City Parks Superintendent)

Only Tree's with a mature height of 25' or less will be accepted

Nephi City Power Superintendent

Permission accepted Permission denied

Signature: _____ Date: _____